




SCALE 1:200

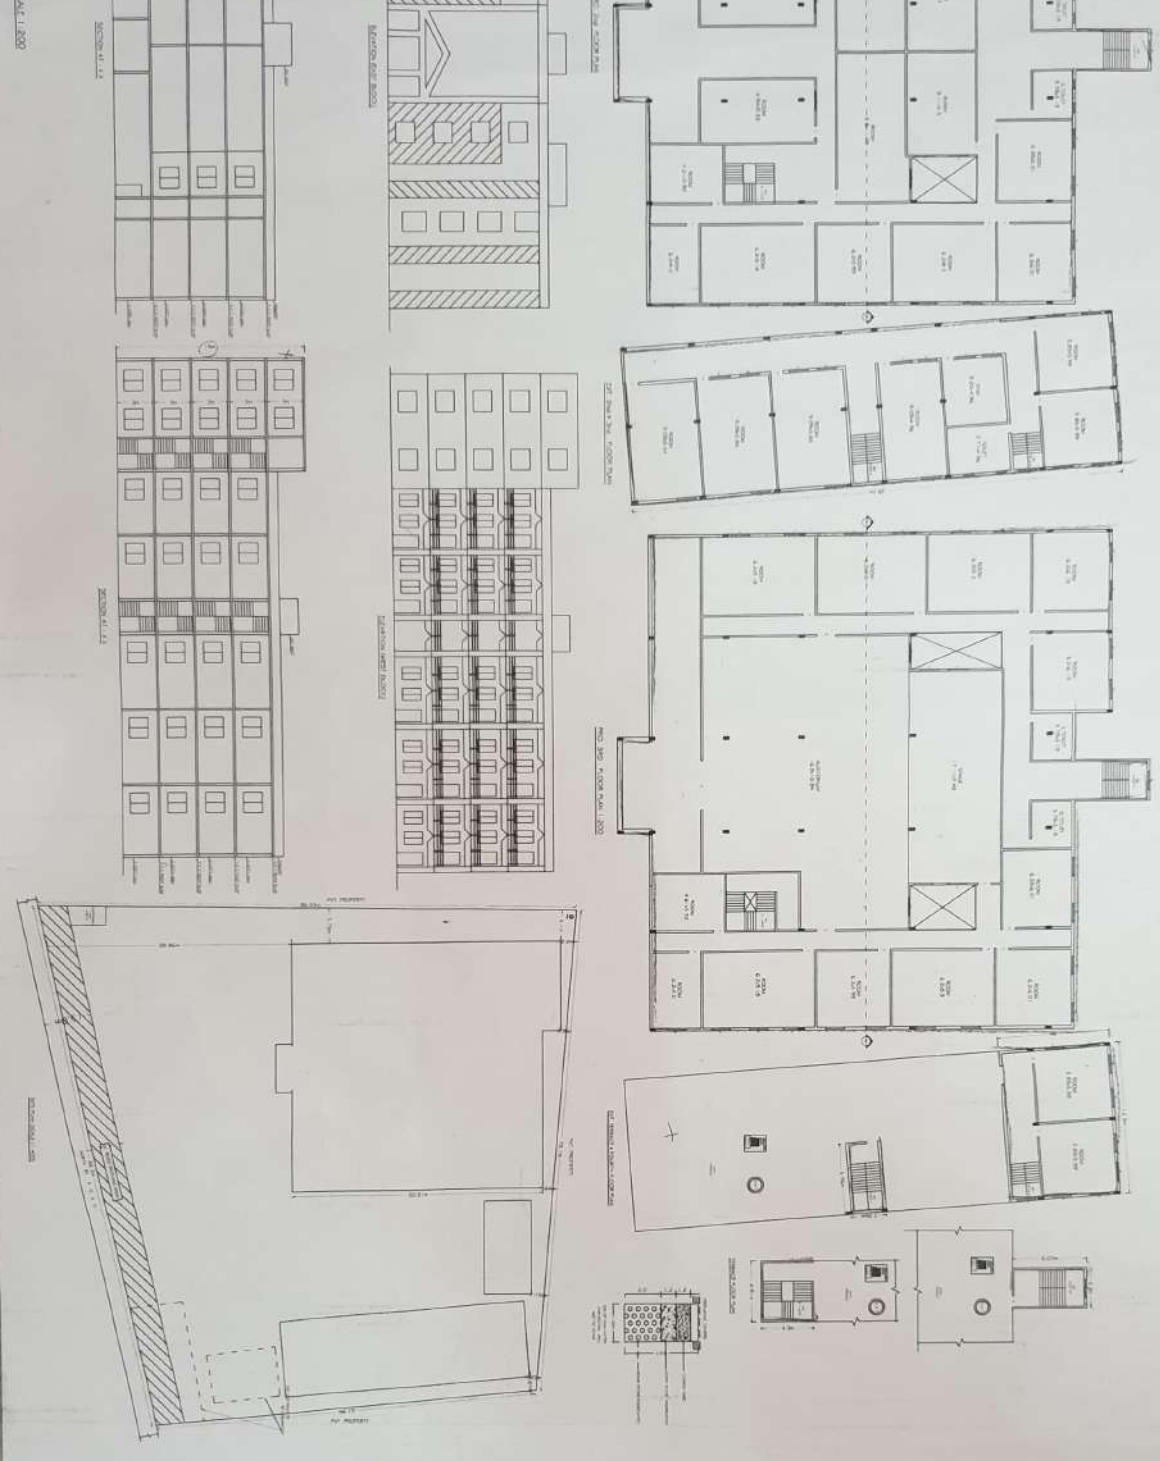

SCALE 1:200


SCALE 1:200